



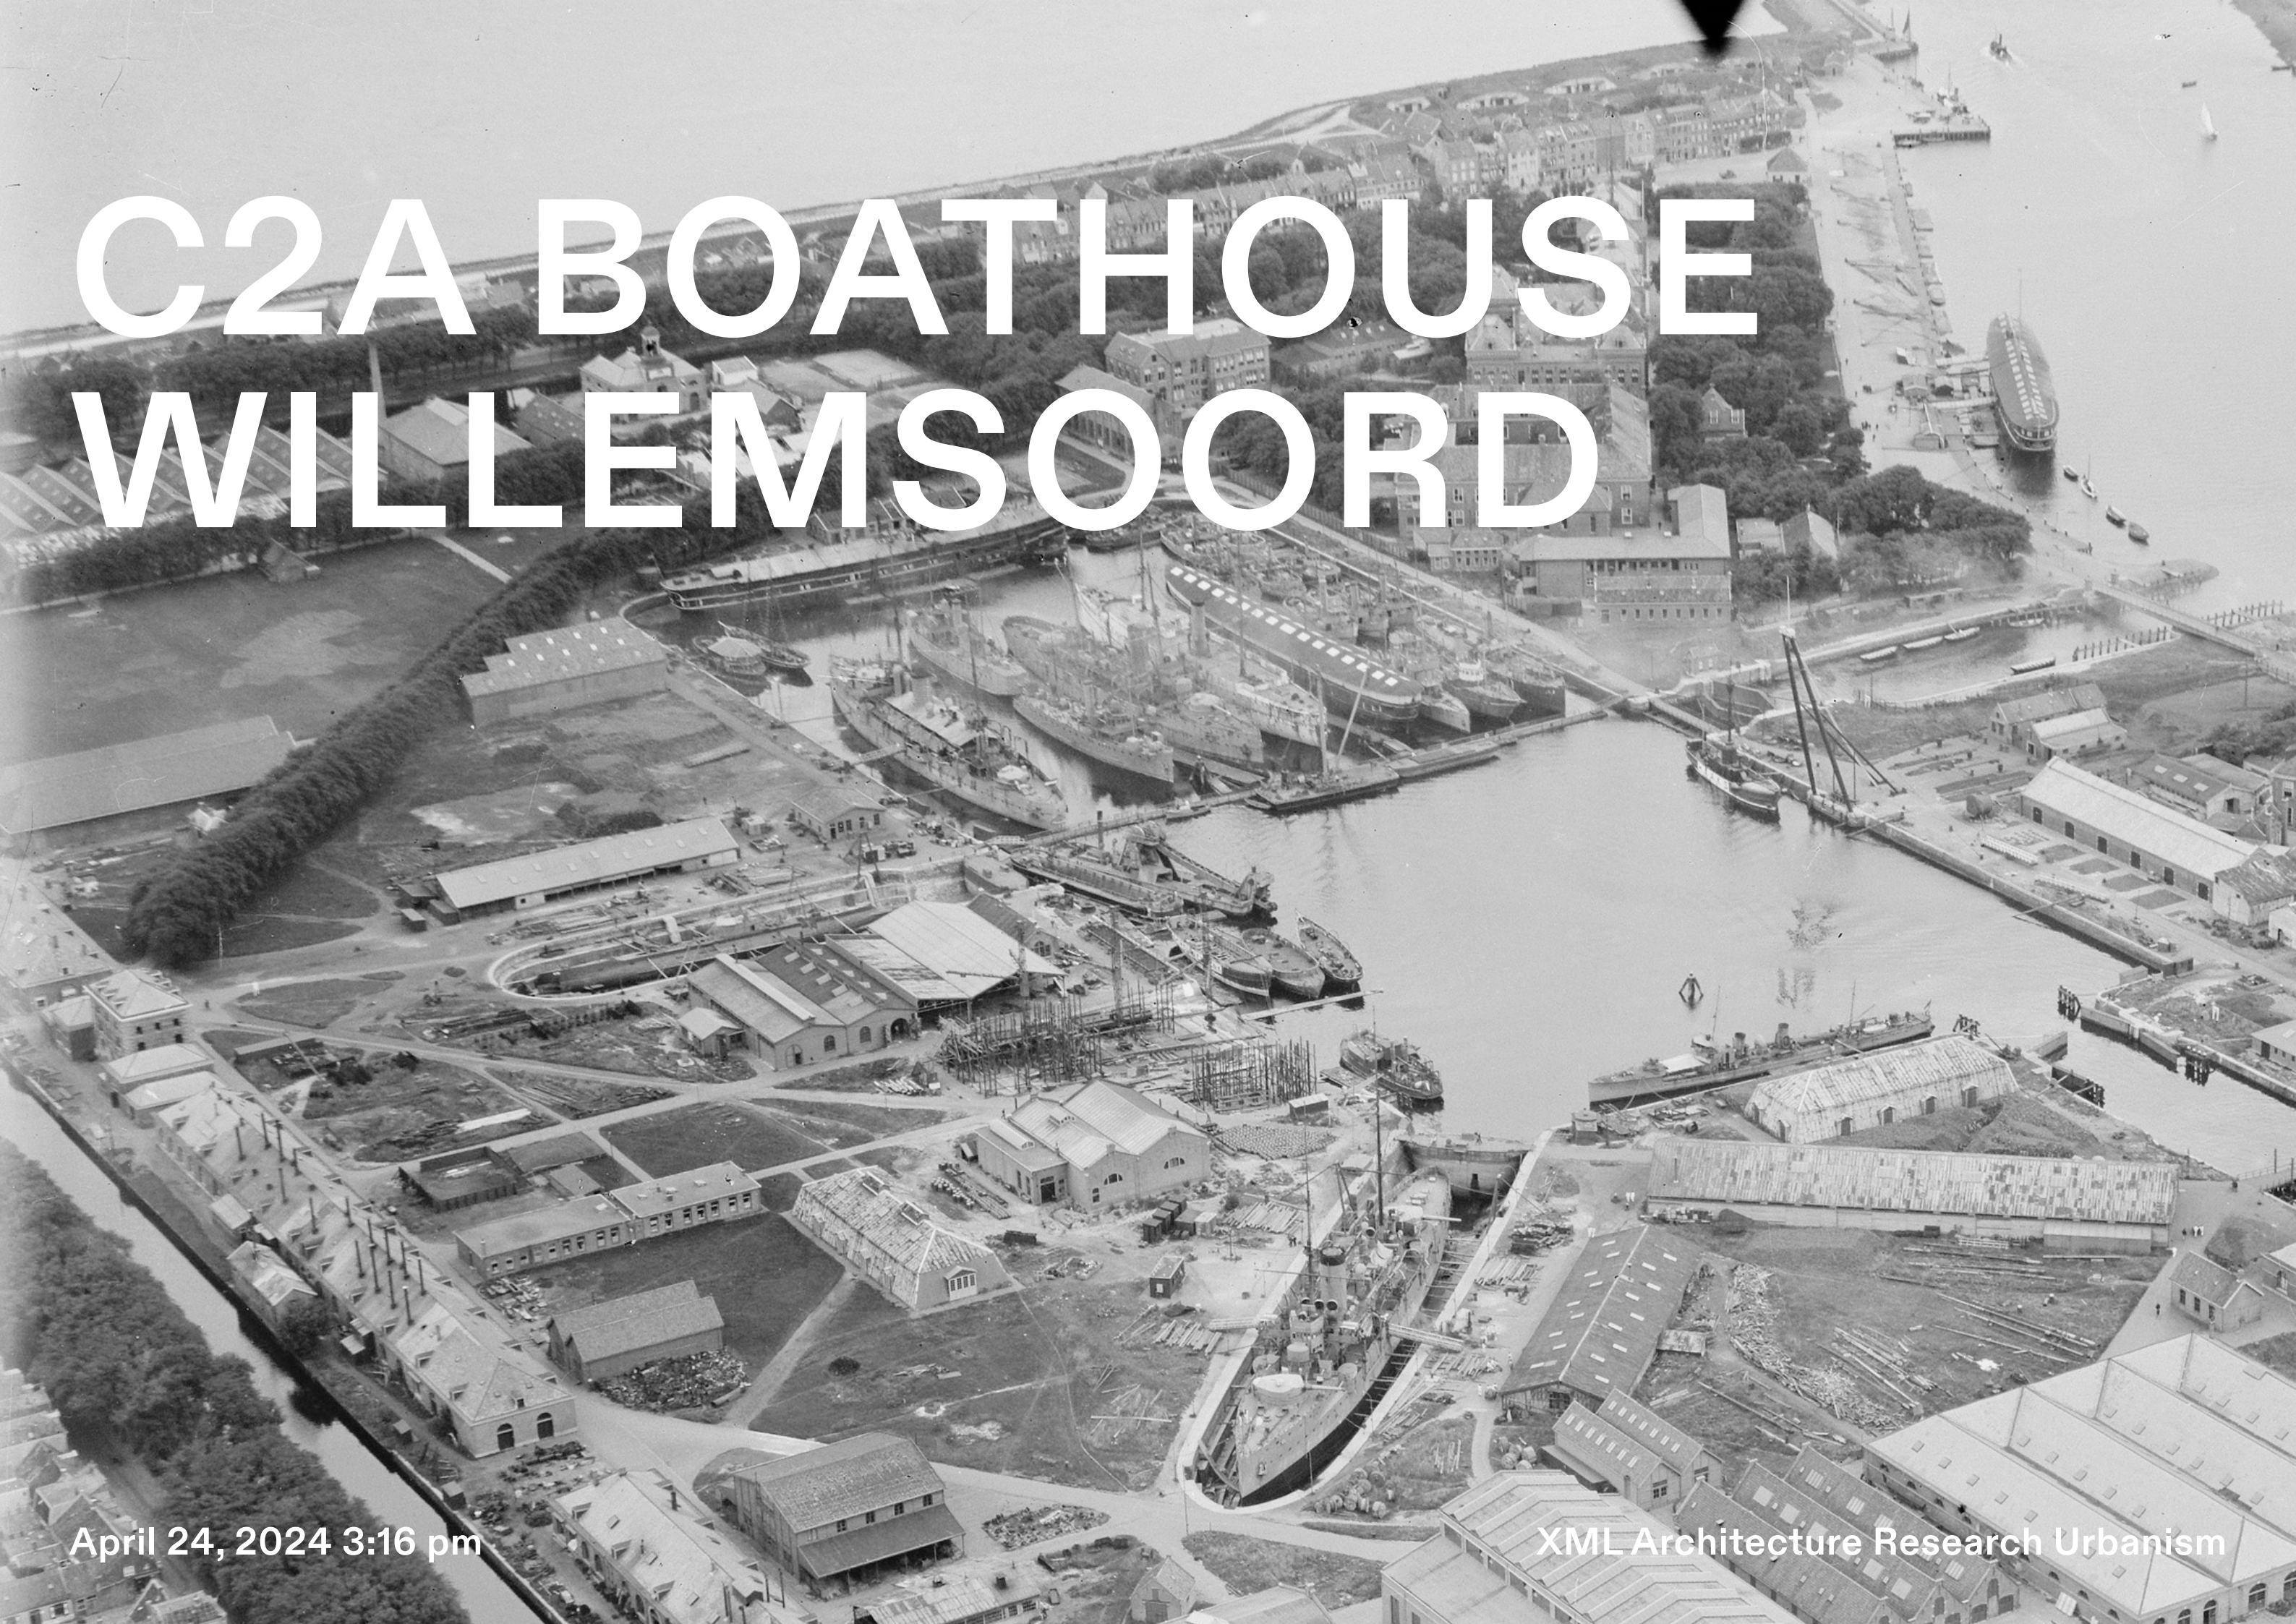

C2A BOATHOUSE WILLEMSOORD

April 24, 2024 3:16 pm

XML Architecture Research Urbanism

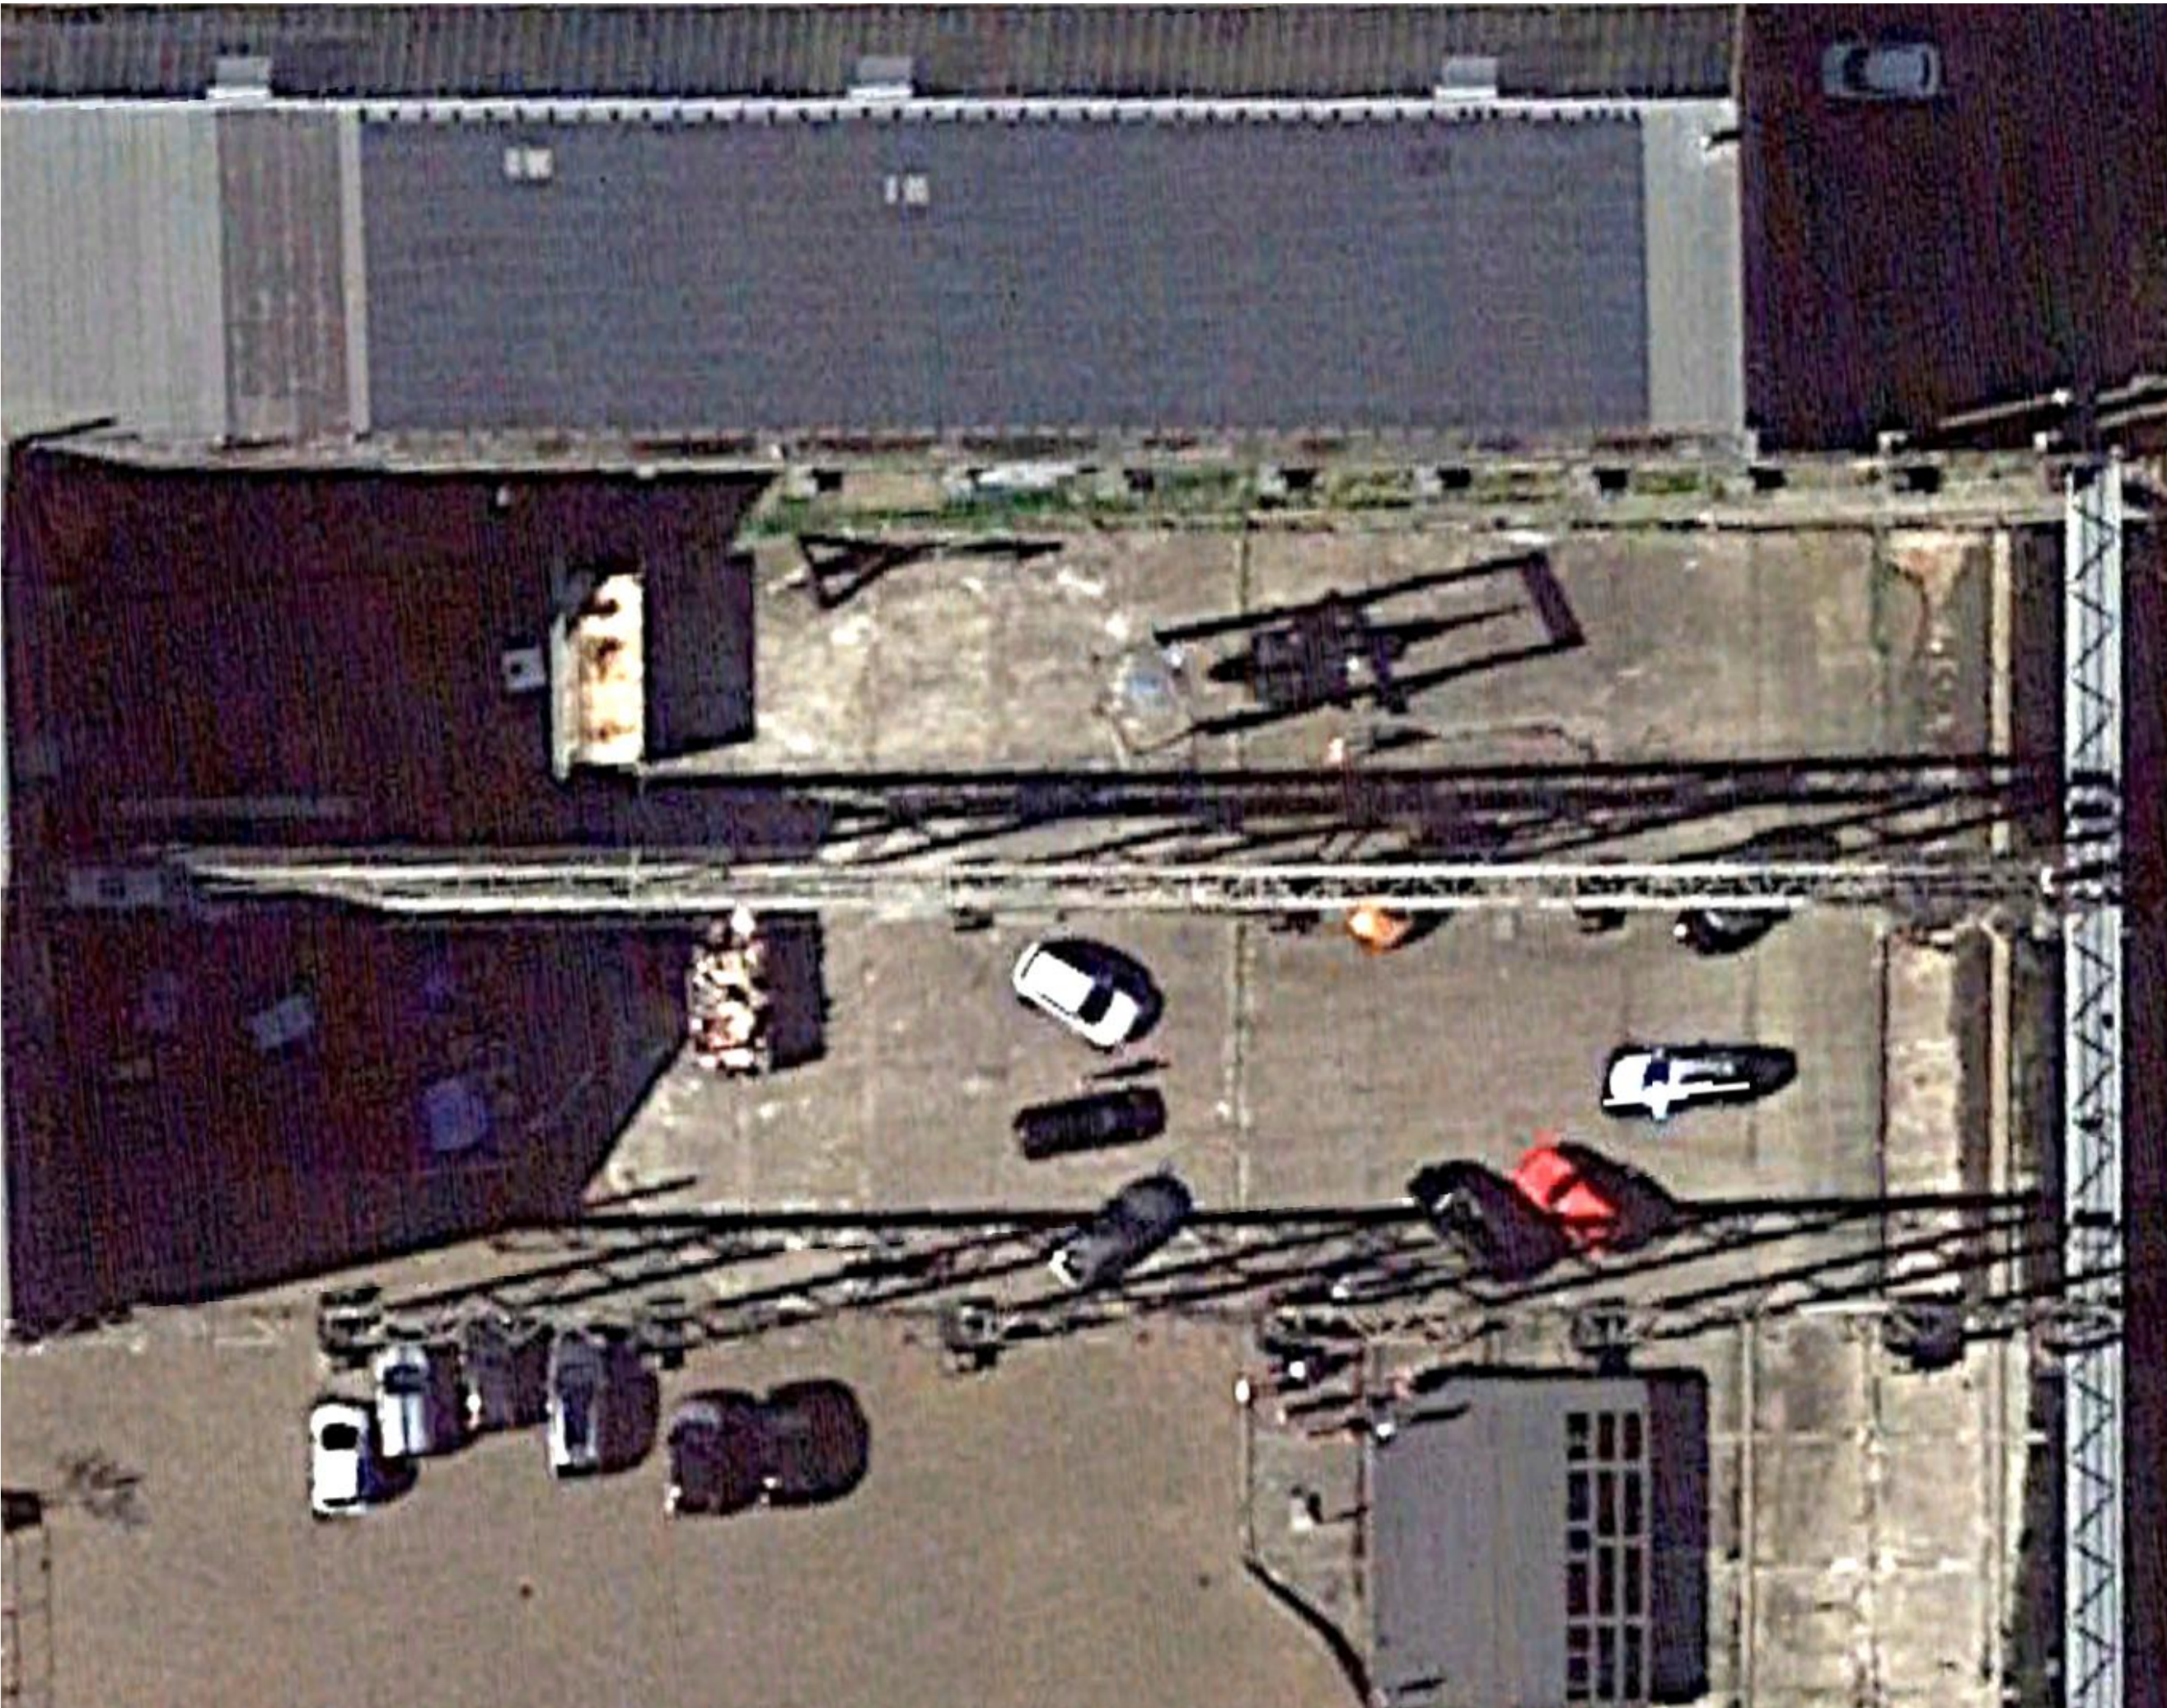

Project

C2A House

Architect
XML
Krelis Louwenstraat 1
1055 KA, Amsterdam
+31 20 6868555

Client
Clean 2 Anywhere
Schelphoek 6 (Marina Kaap Hoorn)
1621 MK, Hoorn

Legend


Notes
All measurements to be verified on site. Take geotechnical-, construction-, installation-, acoustic- and electrical engineering documents in to account. Do not scale anything from this drawing. Copyright reserved by law.

Site
Willemsoord

Title	Project ID
Aerial	C2A
Scale	Format
1:200	A3
Date	Revision
10.04.24	-

VO.01.01

Drawing No

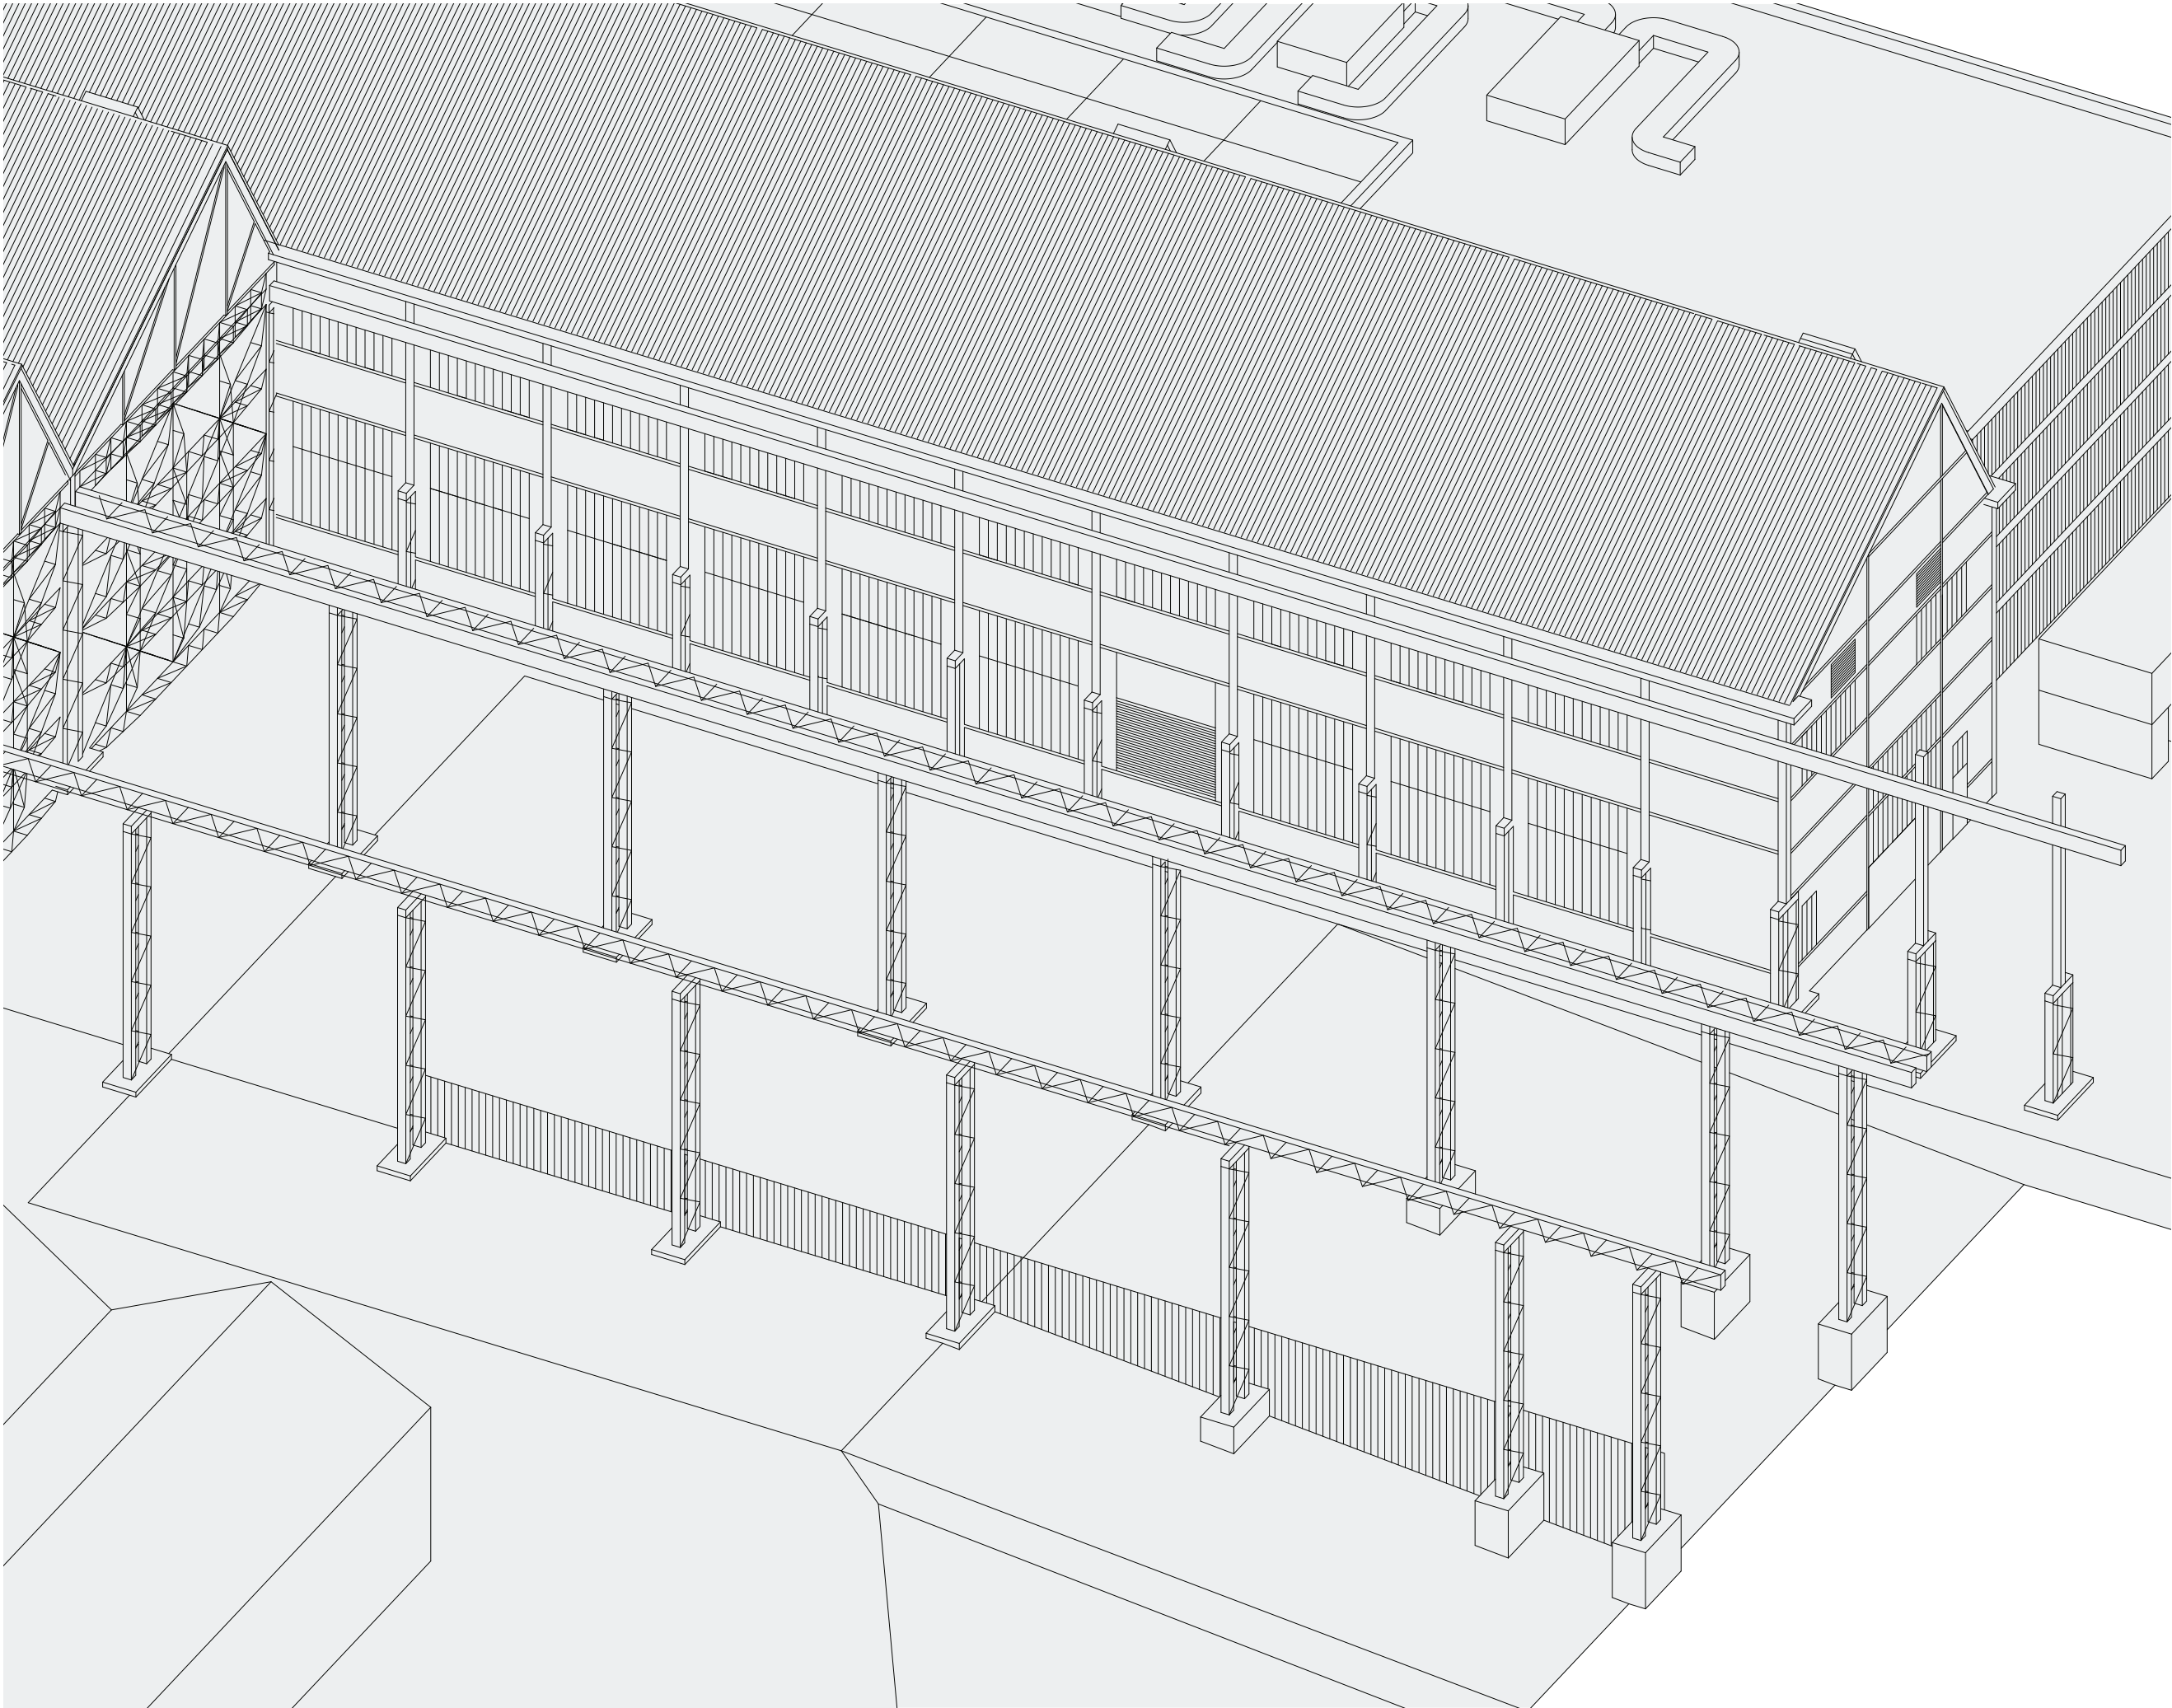

Project

C2A House

Architect
XML
Krelis Louwenstraat 1
1055 KA, Amsterdam
+31 20 6868555

Client
Clean 2 Anywhere
Schelphoek 6 (Marina Kaap Hoorn)
1621 MK, Hoorn

Legend

Notes
All measurements to be verified on site. Take geotechnical-, construction-, installation-, acoustic- and electrical engineering documents in to account. Do not scale anything from this drawing. Copyright reserved by law.

Site
Willemsoord


Title	Project ID
Axonometrie	C2A

Scale	Format
1:1	A3

Date	Revision
10.04.24	-

VO.08.02

Drawing No

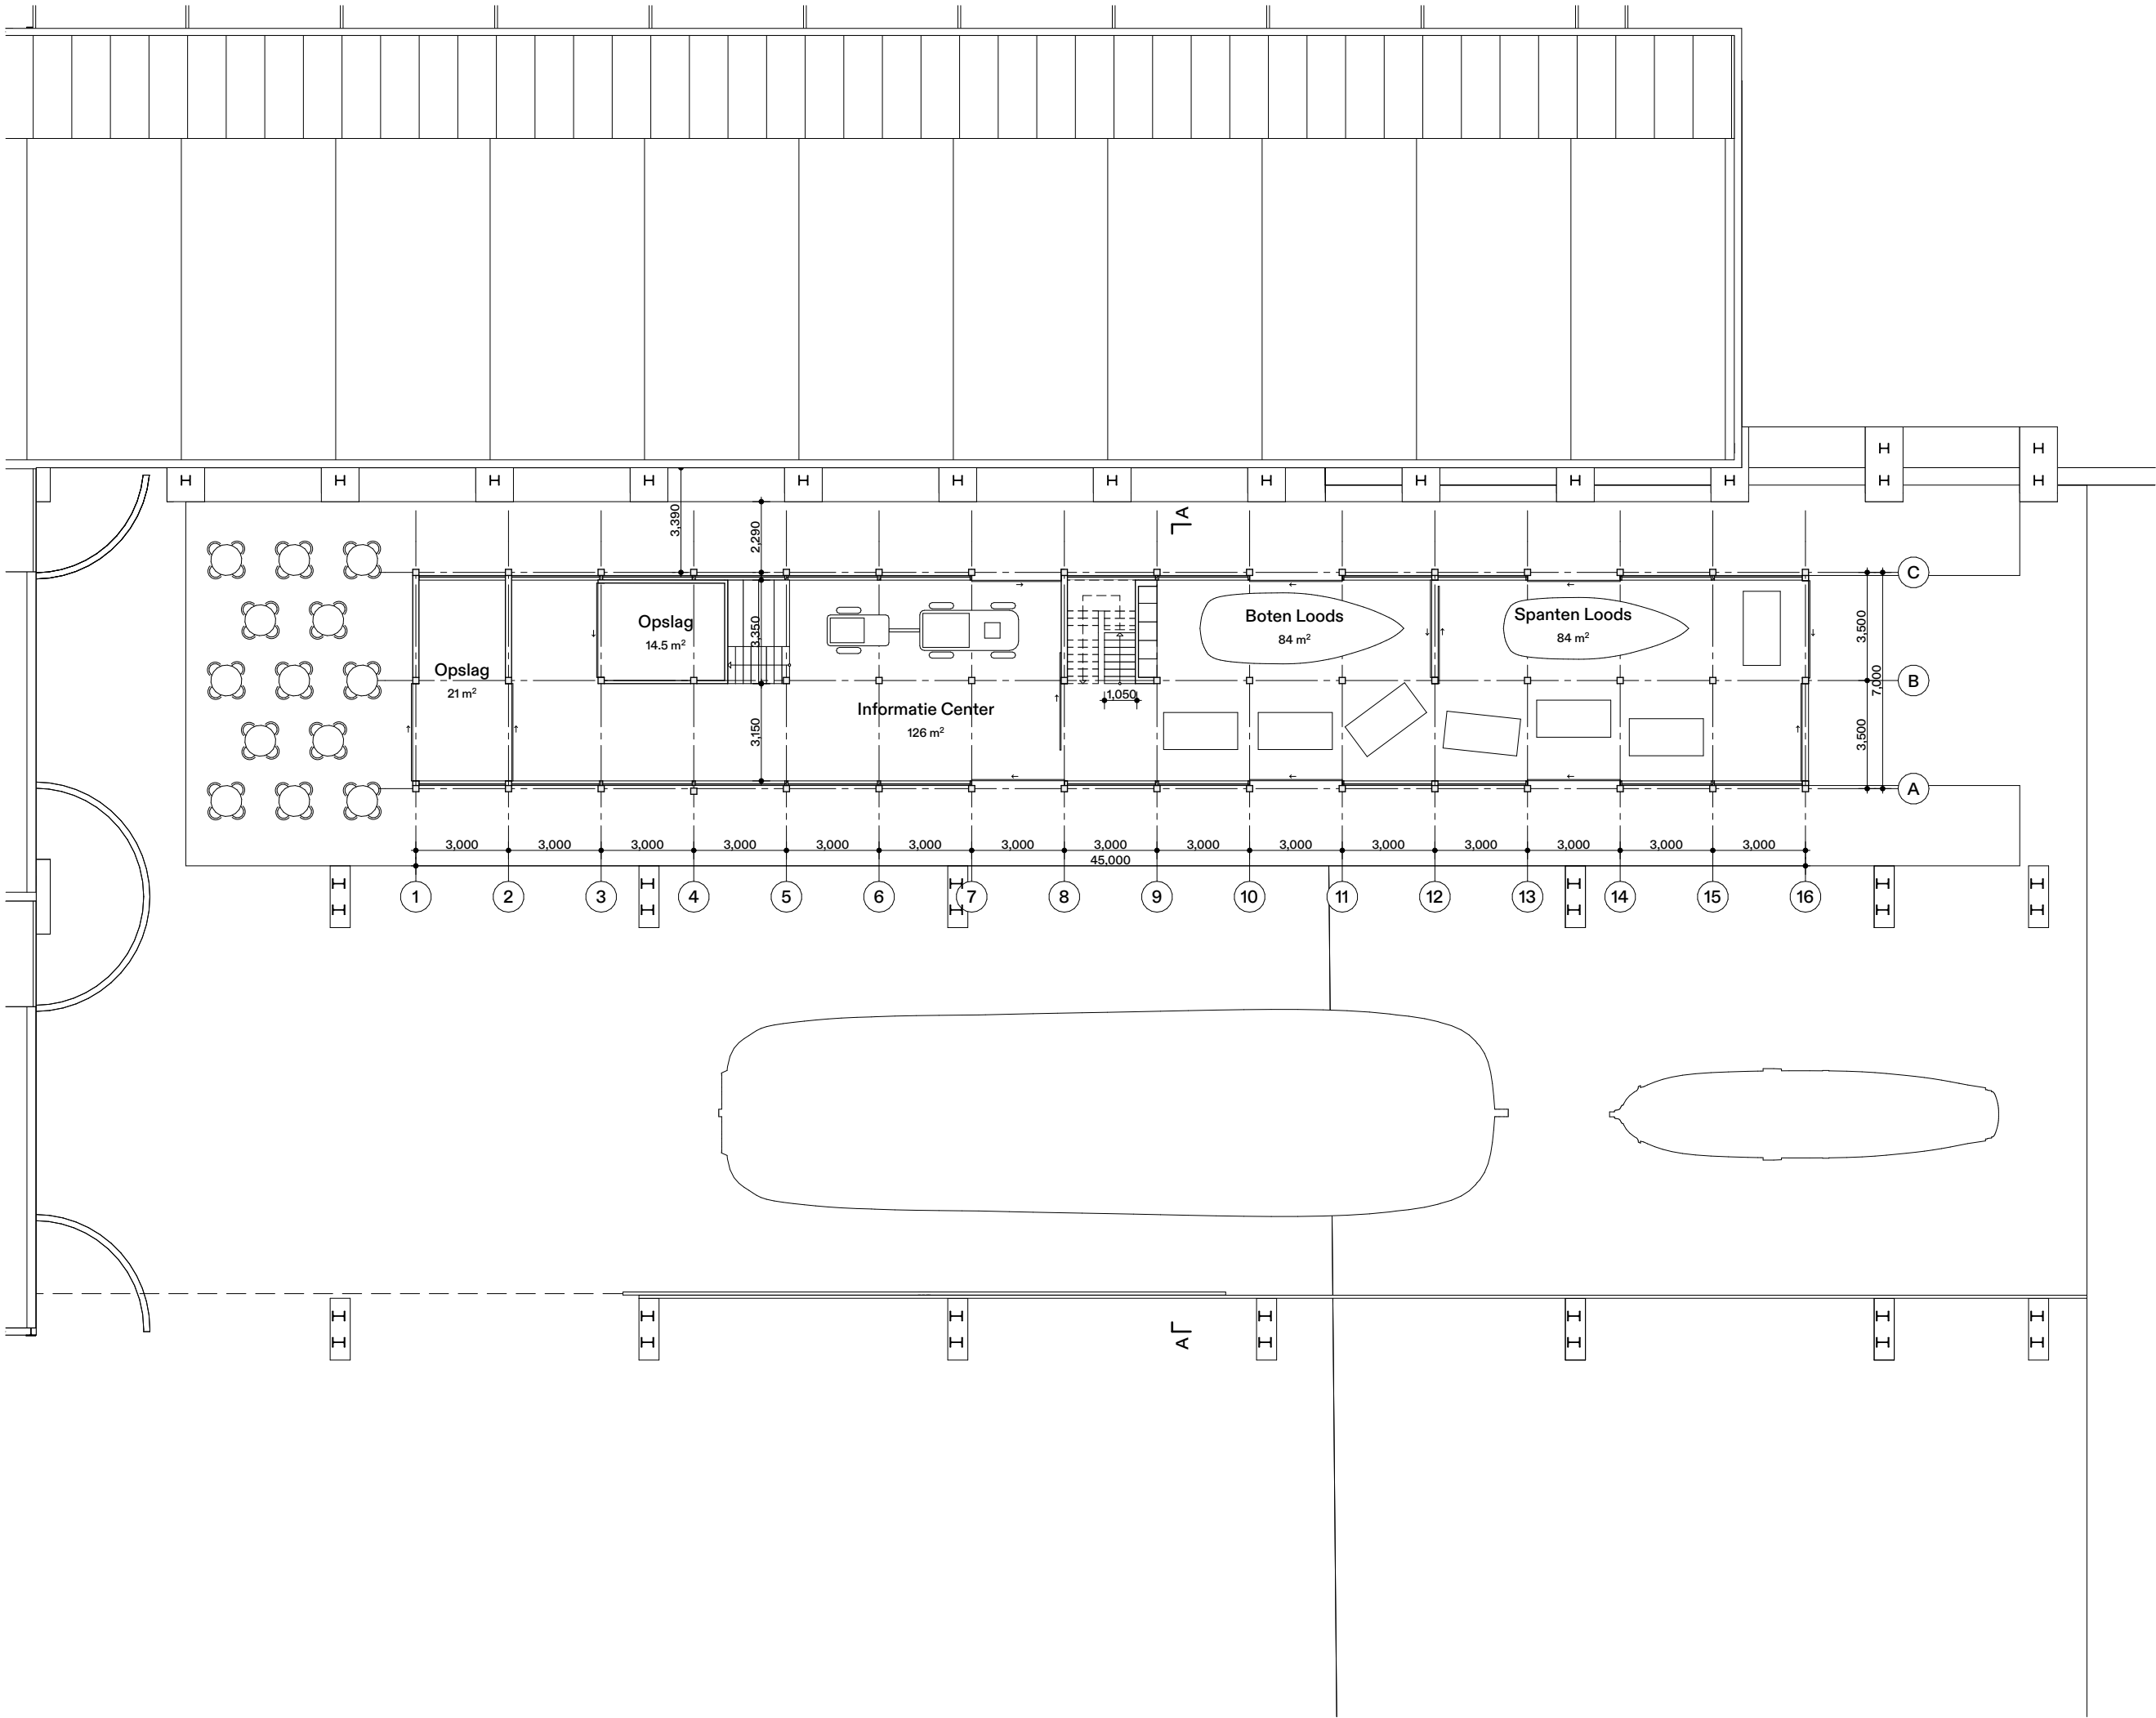

Project

C2A House

Architect
XML
Krelis Louwenstraat 1
1055 KA, Amsterdam
+31 20 6868555

Client
Clean 2 Anywhere
Schelphoek 6 (Marina Kaap Hoorn)
1621 MK, Hoorn

Legend

Notes
All measurements to be verified on site. Take geotechnical-, construction-, installation-, acoustic- and electrical engineering documents in to account. Do not scale anything from this drawing. Copyright reserved by law.

Site
Willemsoord

Title
BG V2A

Project ID
C2A

Scale
1:200


Format
A3

Date
17.04.24

Revision
.

VO.01.06

Drawing No

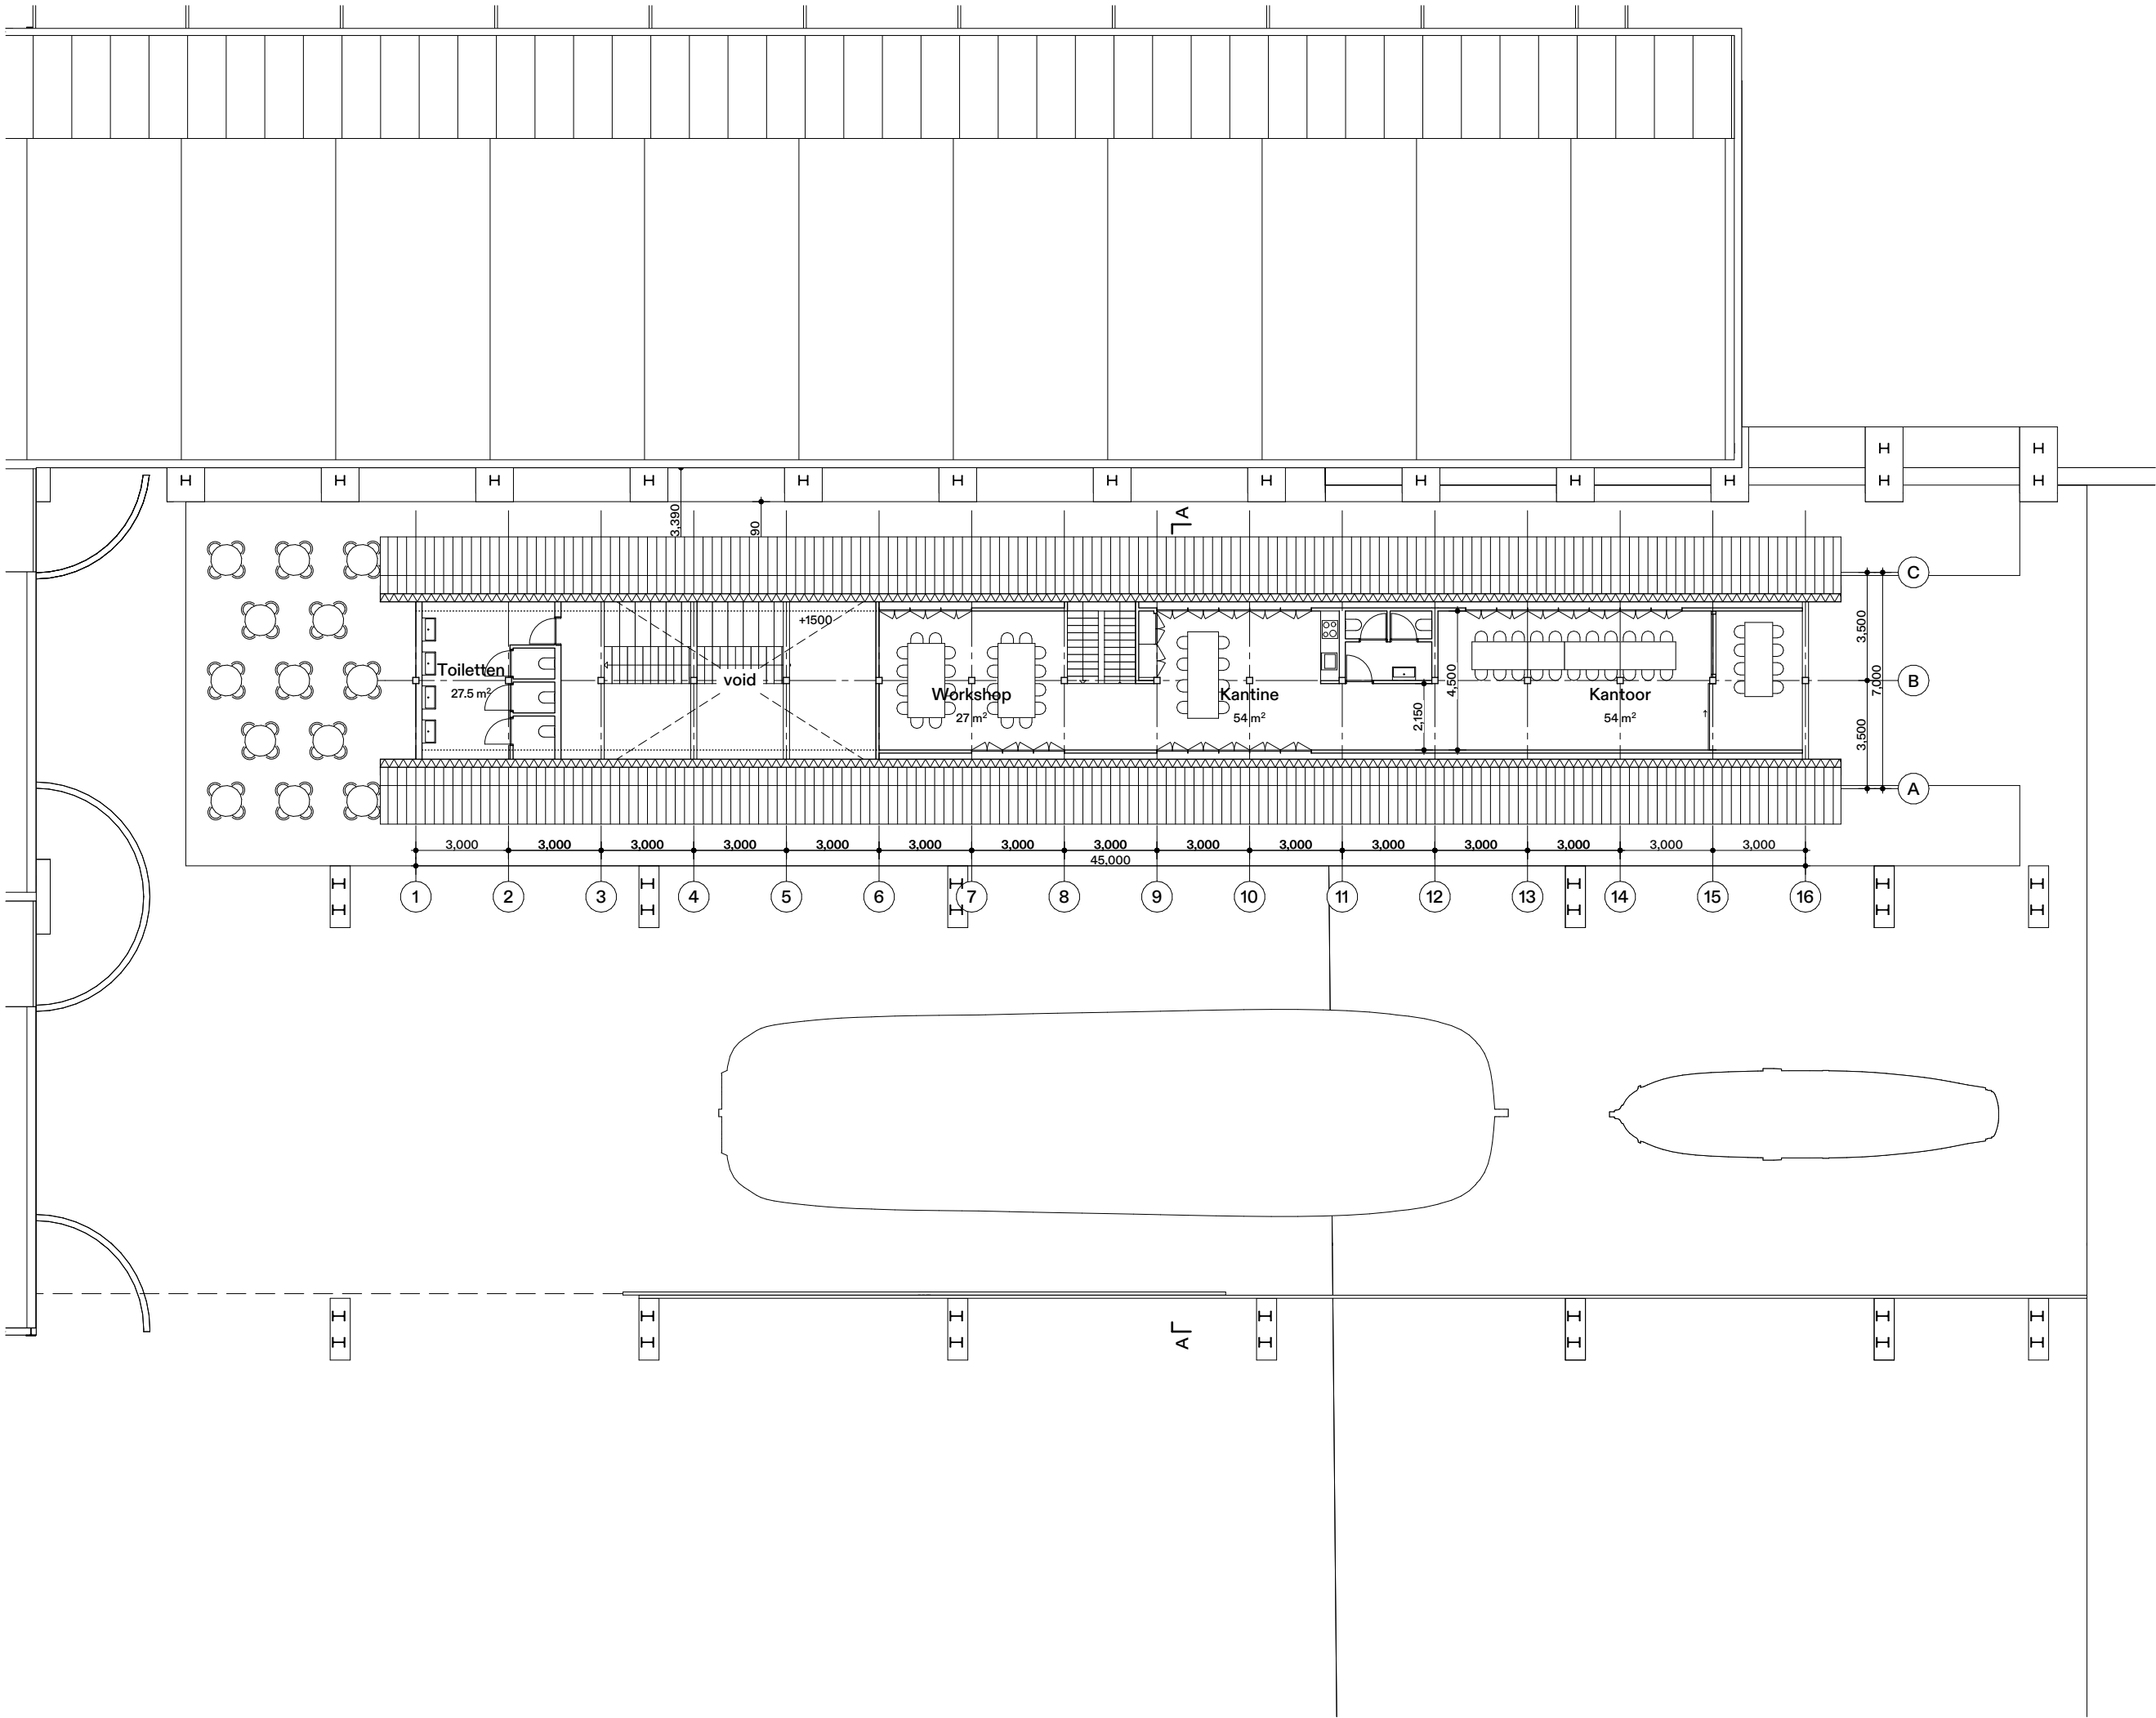

Project

C2A House

Architect
XML
Krelis Louwenstraat 1
1055 KA, Amsterdam
+31 20 6868555

Client
Clean 2 Anywhere
Schelphoek 6 (Marina Kaap Hoorn)
1621 MK, Hoorn

Legend

Notes
All measurements to be verified on site. Take geotechnical-, construction-, installation-, acoustic- and electrical engineering documents in to account. Do not scale anything from this drawing. Copyright reserved by law.

Site
Willemsoord

Title
1e Verd. V2A

Project ID
C2A

Scale
1:200

Format
A3


Date
17.04.24

Revision
.

VO.01.07

Drawing No

Variant 1

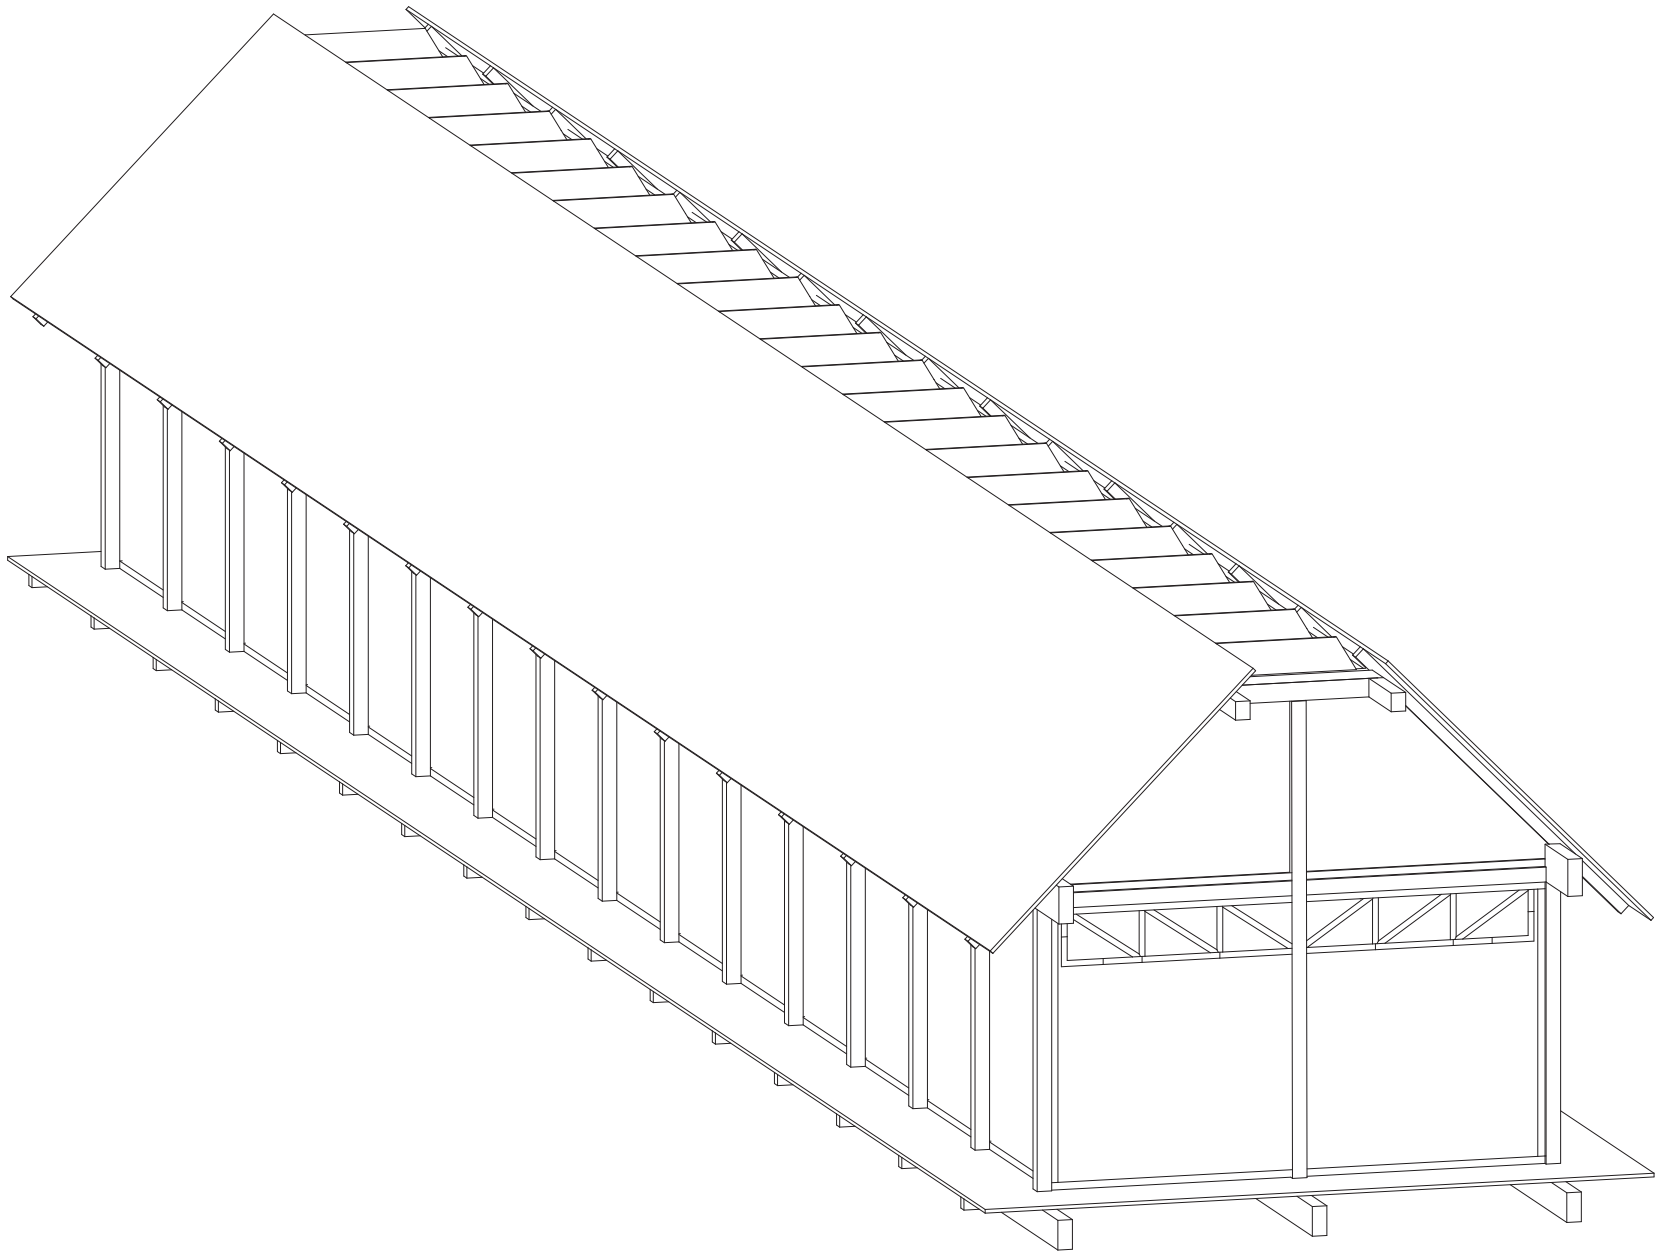

Project

C2A House

Architect
XML
Krelis Louwenstraat 1
1055 KA, Amsterdam
+31 20 6868555

Client
Clean 2 Anywhere
Schelphoek 6 (Marina Kaap Hoorn)
1621 MK, Hoorn

Legend

Notes
All measurements to be verified on site. Take geotechnical-, construction-, installation-, acoustic- and electrical engineering documents in to account. Do not scale anything from this drawing. Copyright reserved by law.

Site
Willemsoord


TitleProject ID
Axonometrie V2B C2A

ScaleFormat
1:1A3

DateRevision
17.04.24.

VO.08.02

Drawing No

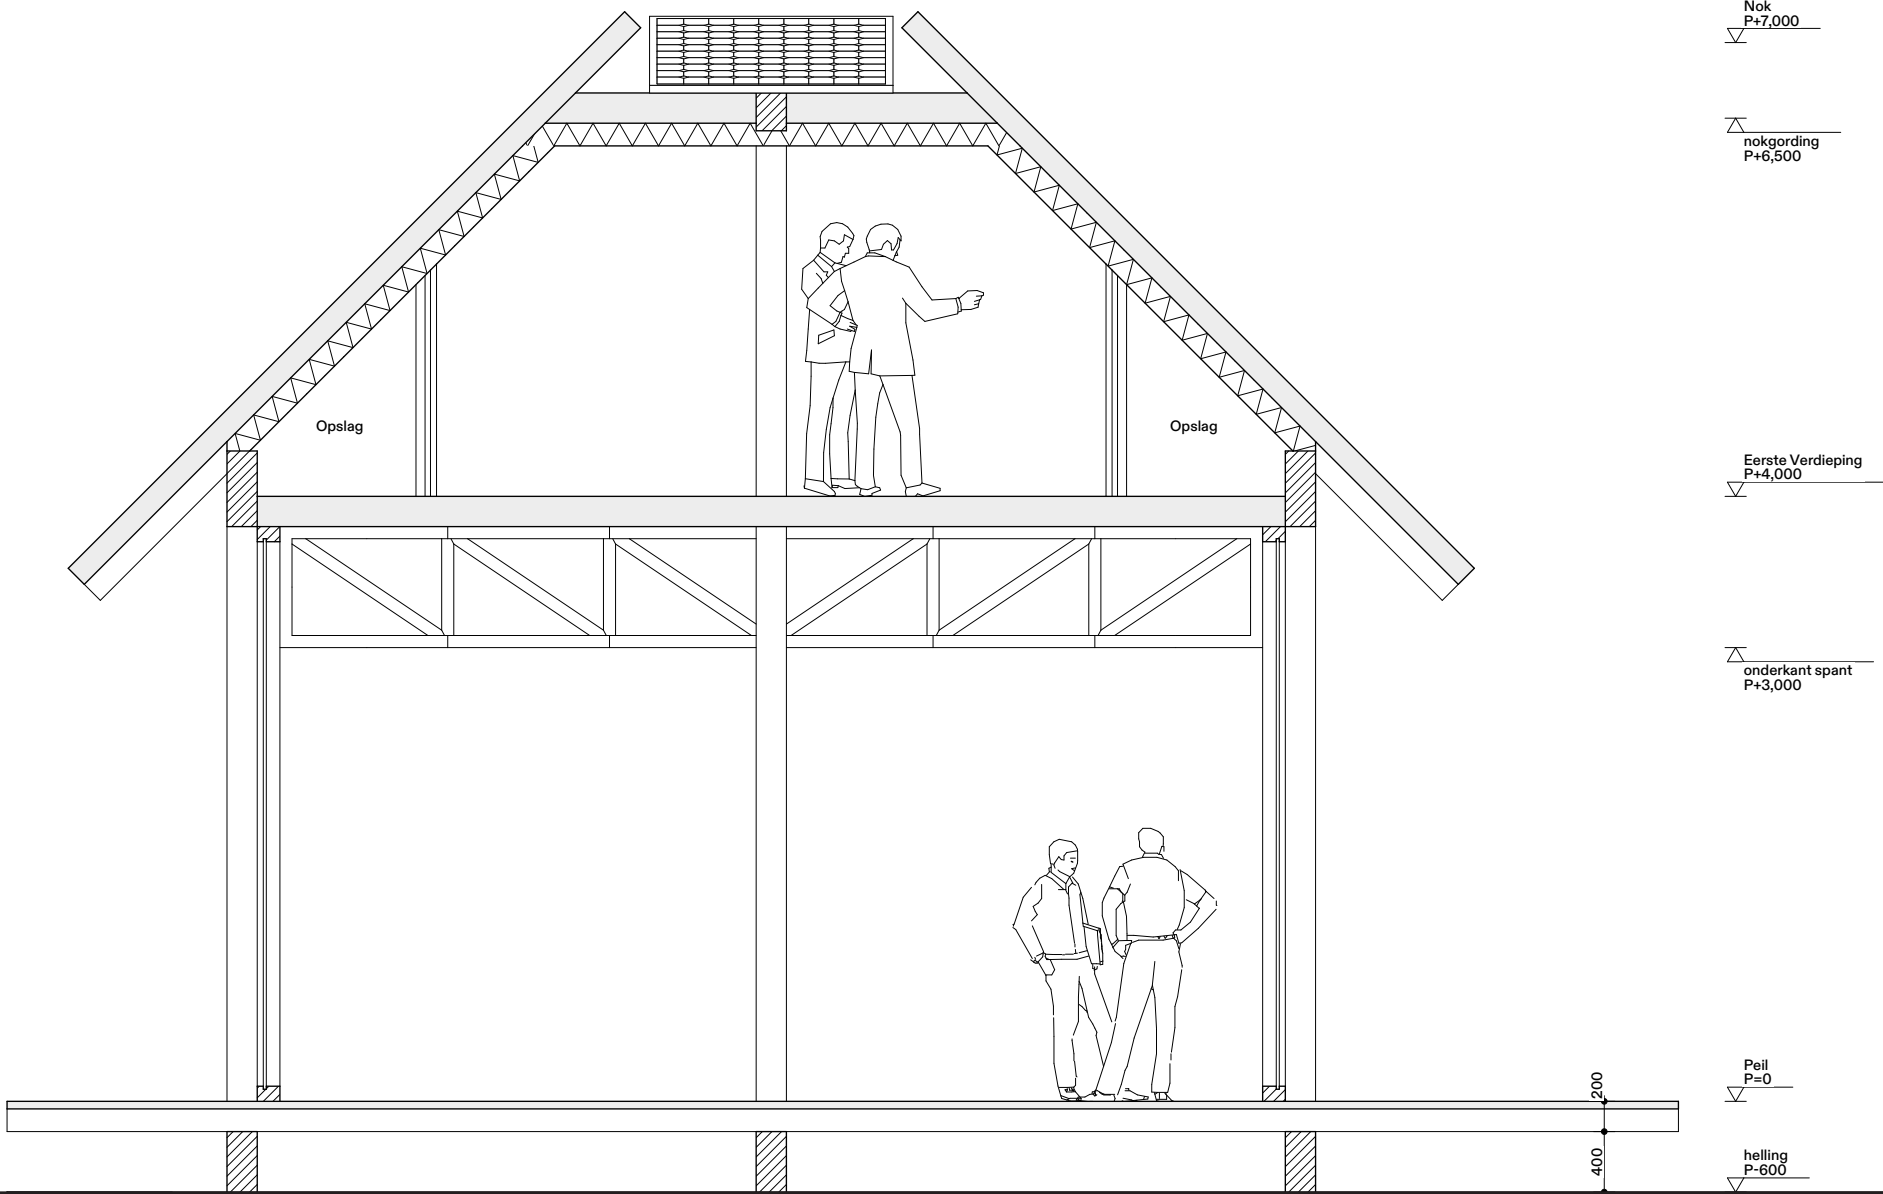

Project

C2A House

Architect
XML
Krelis Louwenstraat 1
1055 KA, Amsterdam
+31 20 6868555

Client
Clean 2 Anywhere
Schelphoek 6 (Marina Kaap Hoorn)
1621 MK, Hoorn

Legend

Notes
All measurements to be verified on site. Take geotechnical-, construction-, installation-, acoustic- and electrical engineering documents in to account. Do not scale anything from this drawing. Copyright reserved by law.

Site
Willemsoord

Title
Doorsnede V2B

Project ID

C2A

Scale

1:50

Format

A3

Date

17.04.24


Revision

-

Drawing No

VO.02.05

Variant 2

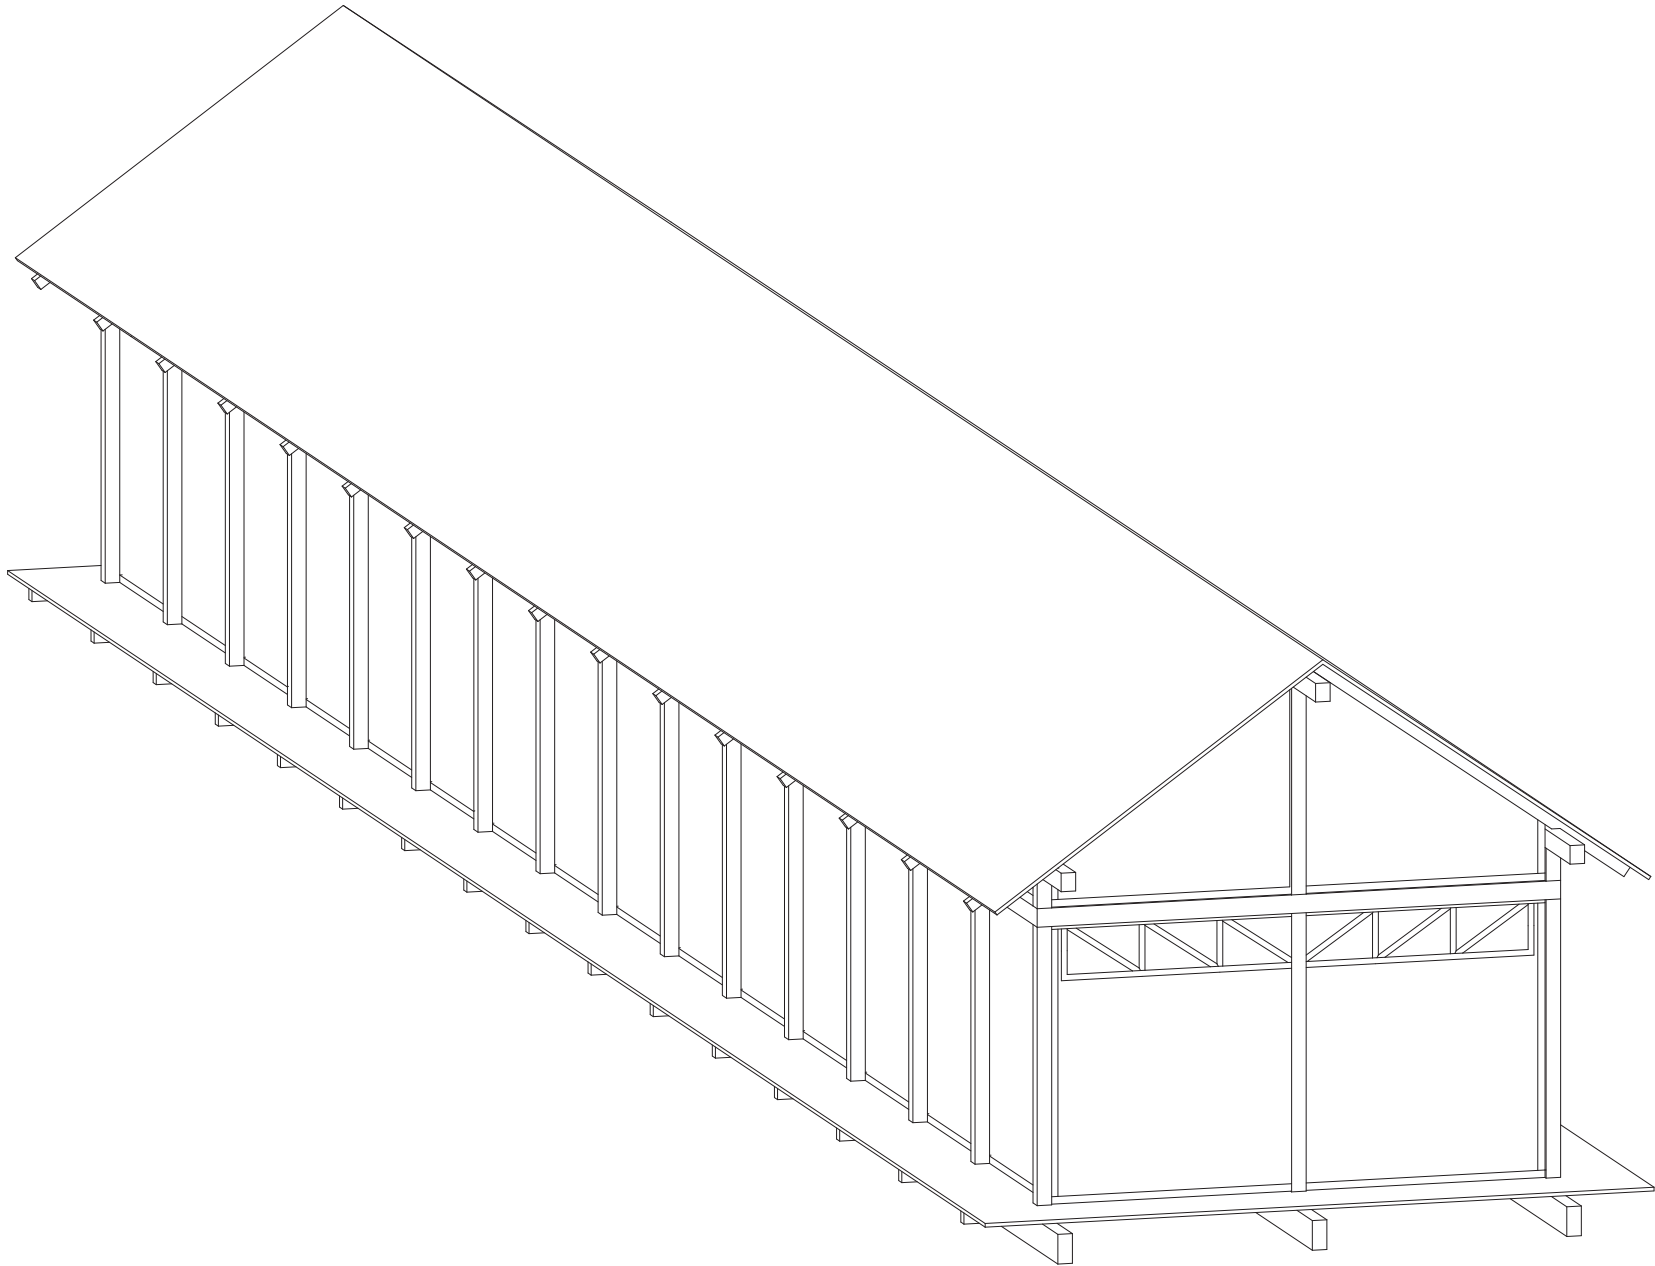

Project

C2A House

Architect
XML
Krelis Louwenstraat 1
1055 KA, Amsterdam
+31 20 6868555

Client
Clean 2 Anywhere
Schelphoek 6 (Marina Kaap Hoorn)
1621 MK, Hoorn

Legend

Notes
All measurements to be verified on site. Take geotechnical-, construction-, installation-, acoustic- and electrical engineering documents in to account. Do not scale anything from this drawing. Copyright reserved by law.

Site
Willemsoord


TitleProject ID
Axonometrie V2A C2A

ScaleFormat
1:1A3

DateRevision
17.04.24.

VO.08.02

Drawing No

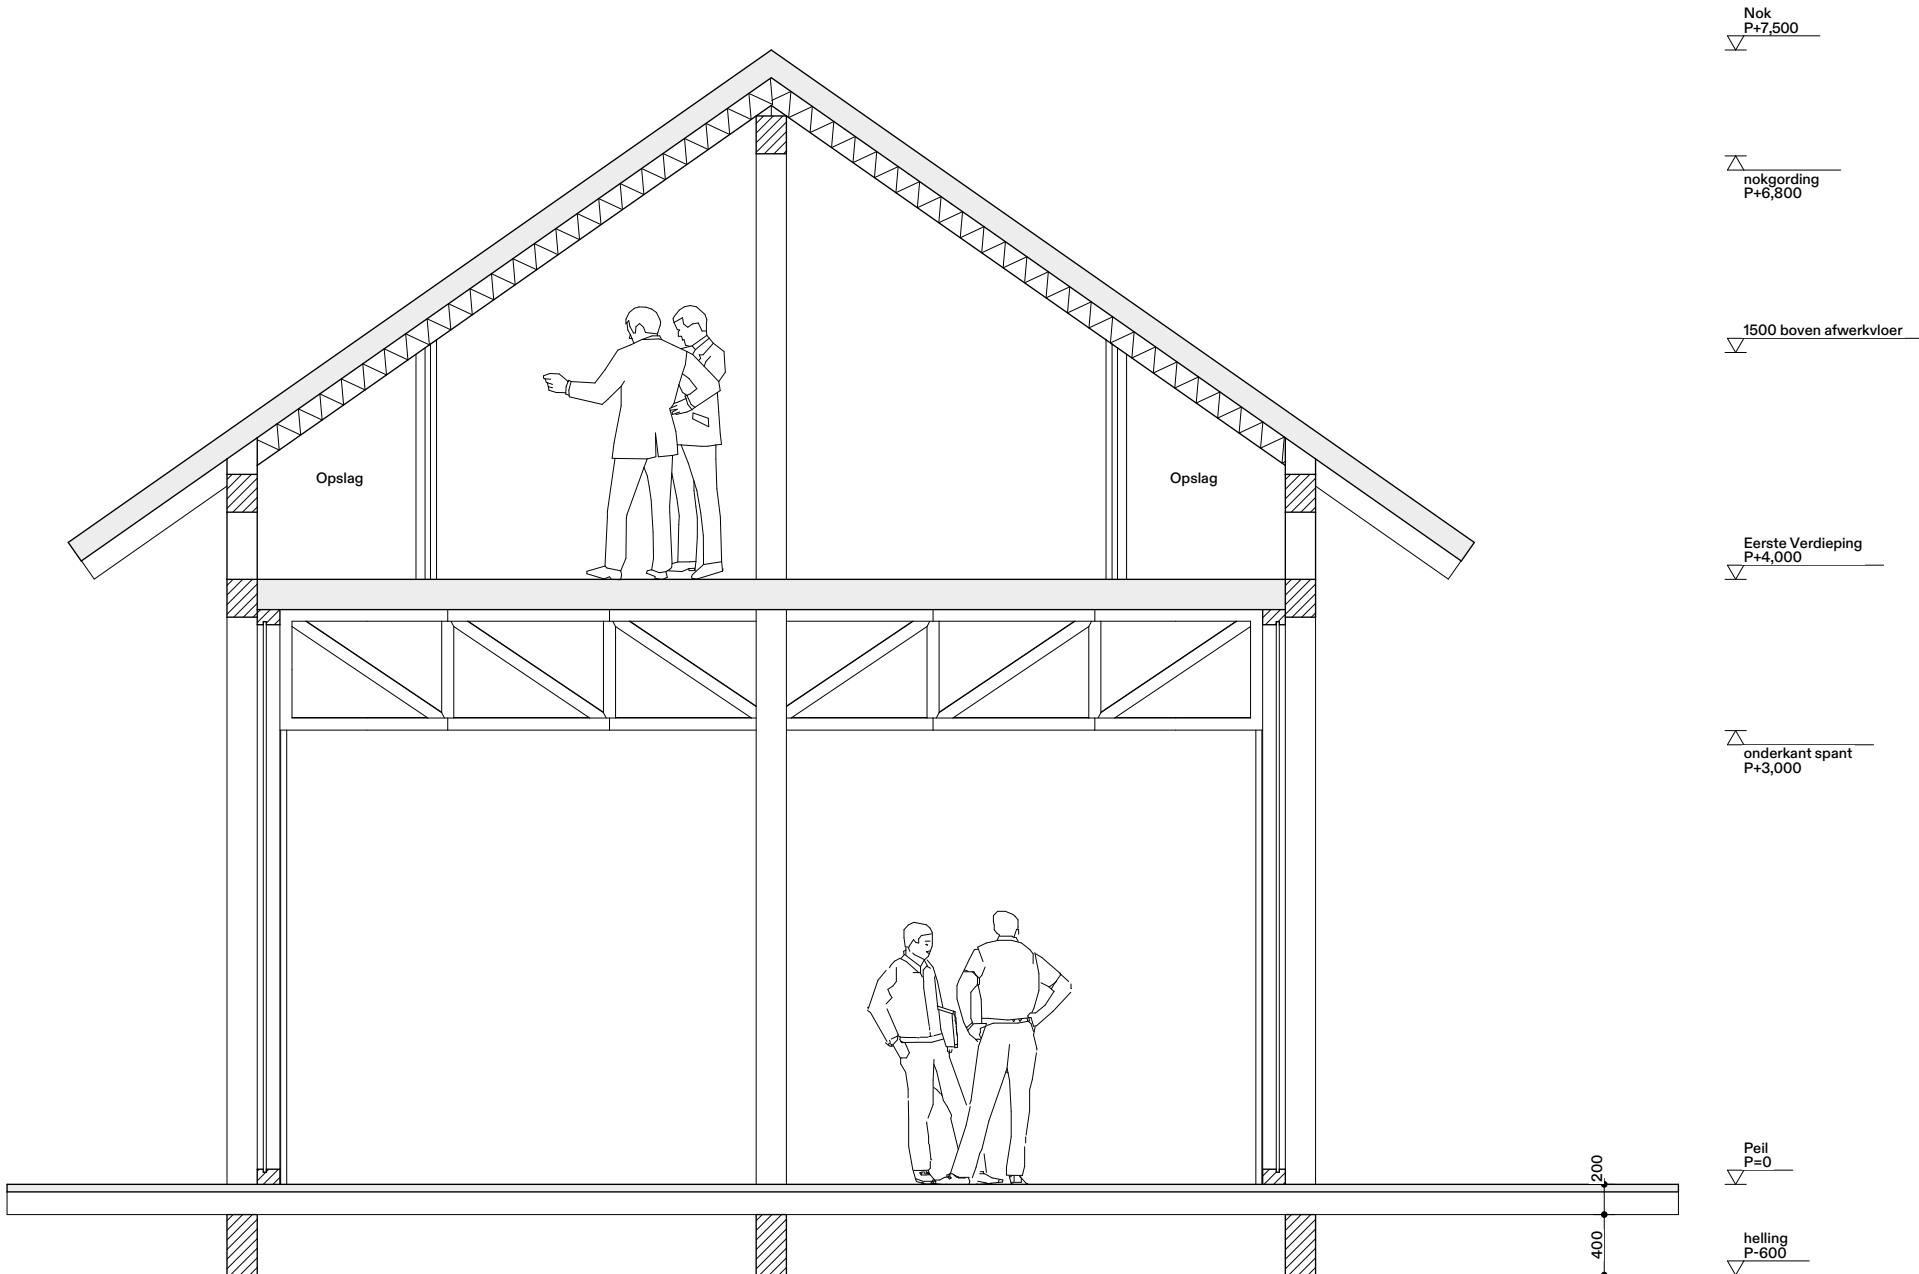

Project

C2A House

Architect
XML
Krelis Louwenstraat 1
1055 KA, Amsterdam
+31 20 6868555

Client
Clean 2 Anywhere
Schelphoek 6 (Marina Kaap Hoorn)
1621 MK, Hoorn

Legend

Notes
All measurements to be verified on site. Take geotechnical-, construction-, installation-, acoustic- and electrical engineering documents in to account. Do not scale anything from this drawing. Copyright reserved by law.

Site
Willemsoord

Title
Doorsnede V2A C2A

Scale
1:50

Date
17.04.24

Drawing No

Project ID

C2A

Format
A3

Revision

.

VO.02.04



Project

C2A House

Architect
XML
Krelis Louwenstraat 1
1055 KA, Amsterdam
+31 20 6868555

Client
Clean 2 Anywhere
Schelphoek 6 (Marina Kaap Hoorn)
1621 MK, Hoorn

Legend

Notes
All measurements to be verified on site. Take geotechnical-, construction-, installation-, acoustic- and electrical engineering documents in to account. Do not scale anything from this drawing. Copyright reserved by law.

Site
Willemsoord


Title	Project ID
Visualisatie	C2A

Scale	Format
-	A3

Date	Revision
24.04.24	-

VO.08.02


Drawing No

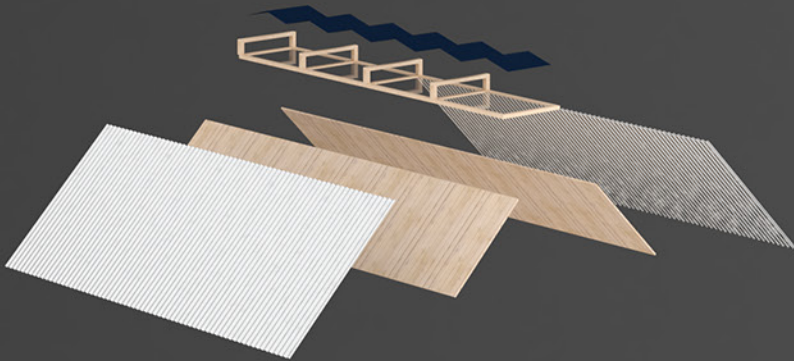

transparante zonnepanelen in oost-west orientatie




dakbeschot
golfplaat aluminium

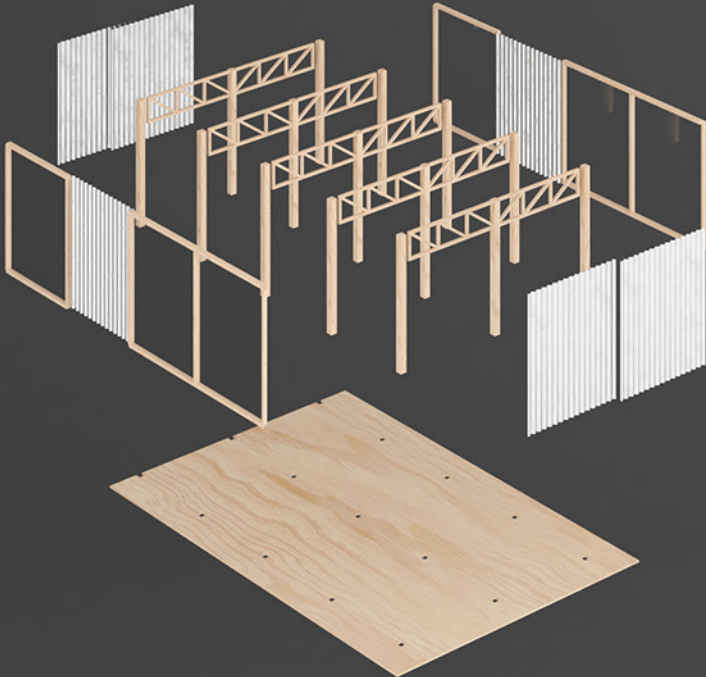

verdieping

spant, hoh 3000 mm
hoofddraagconstructie aan buitenzijde
schuifdeuren (3500 mm) in afwijkend materiaal

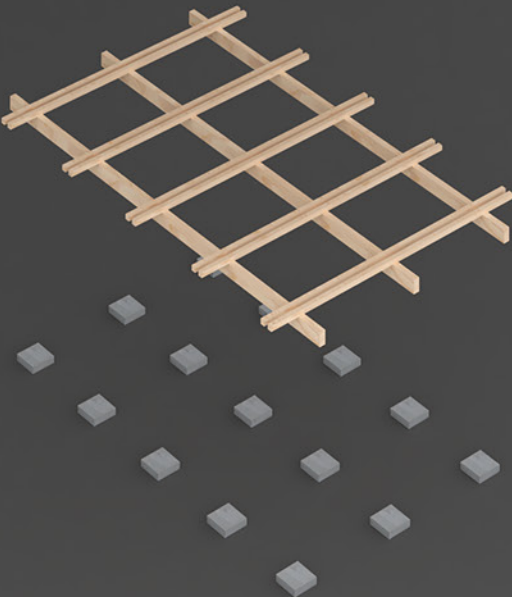

plankier

dubbele houten balklaag over betonnen vloer

betonnen poeren op bestaande helling

Project

C2A House

Architect
XML
Krelis Louwenstraat 1
1055 KA, Amsterdam
+31 20 6868555

Client
Clean 2 Anywhere
Schelphoek 6 (Marina Kaap Hoorn)
1621 MK, Hoorn

Legend

Notes
All measurements to be verified on site. Take geotechnical-, construction-, installation-, acoustic- and electrical engineering documents in to account. Do not scale anything from this drawing. Copyright reserved by law.

Site
Willemsoord


Title	Project ID
Visualisatie	C2A

Scale	Format
-	A3

Date	Revision
24.04.24	-

VO.08.02

Drawing No

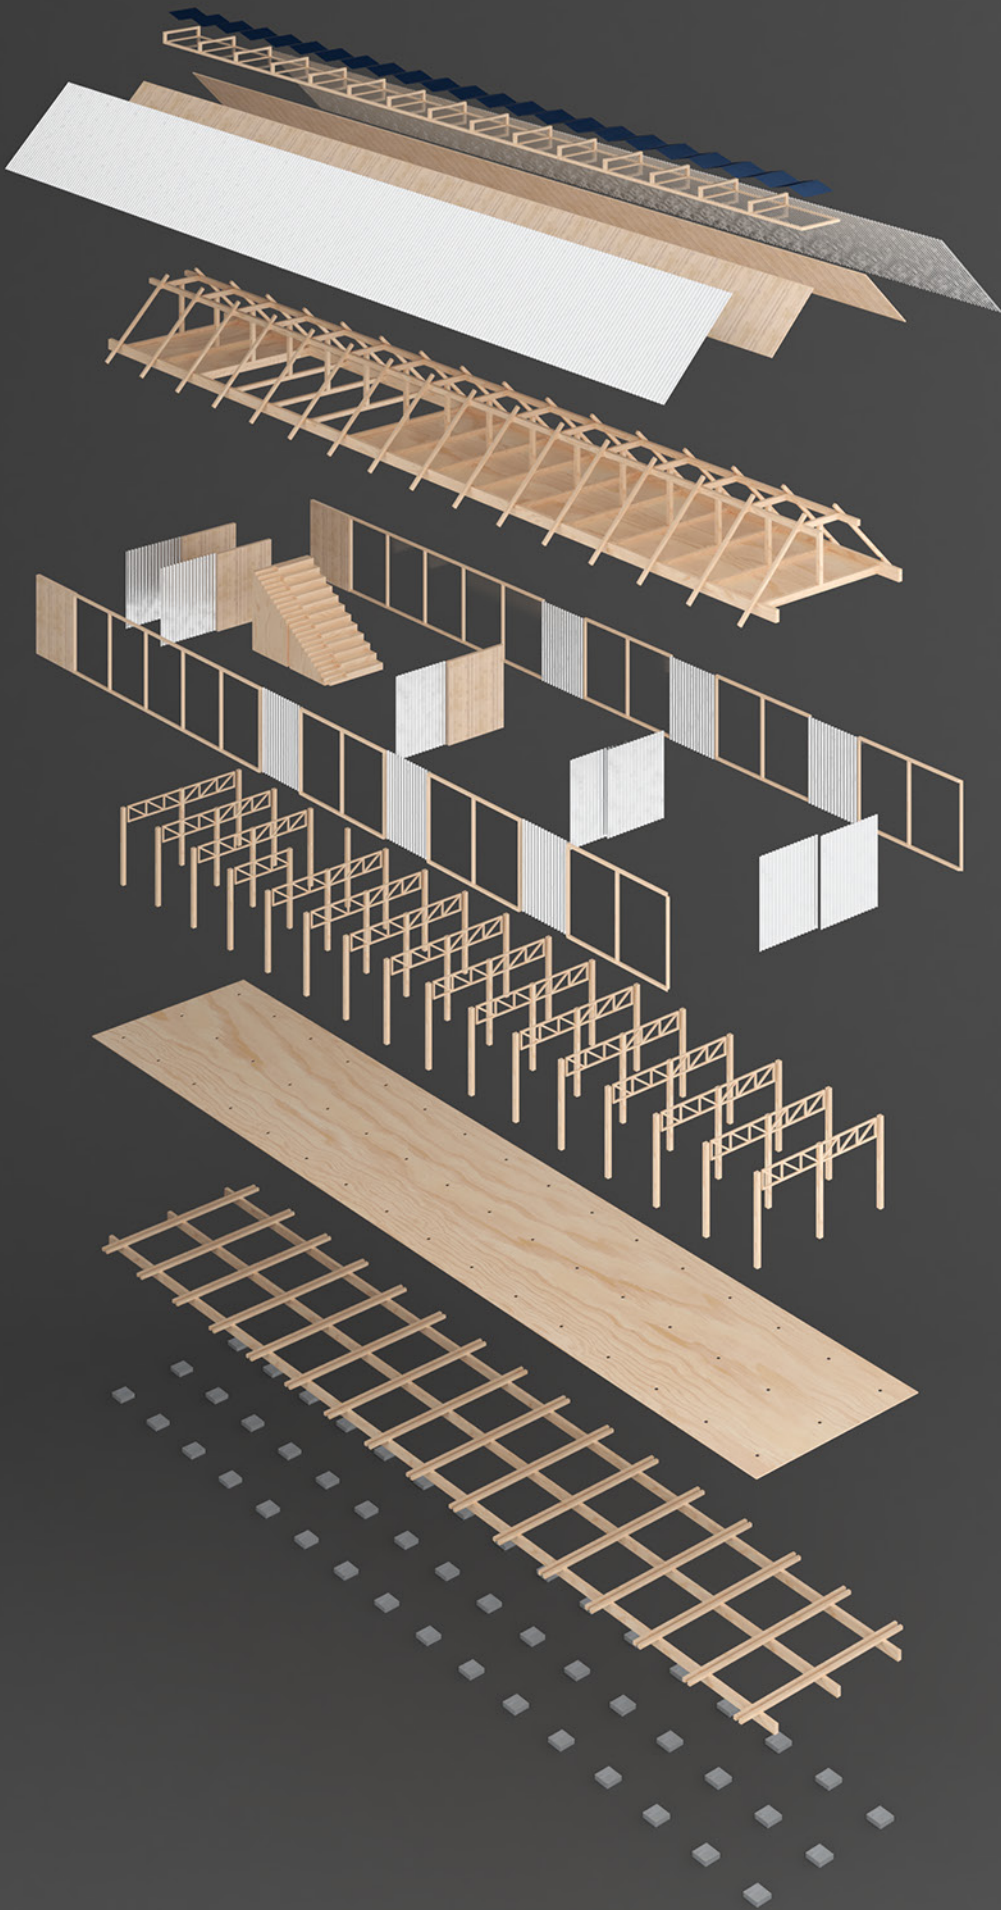

transparante zonnepanelen in oost-west orientatie

dakbeschot
dakbedekking golfplaat aluminium

verdieping
spanten hoh 3000 mm

schuifdeuren (3500 mm) in afwijkend materiaal

16 spanten, hoh 3000 mm
hoofddraagconstructie aan buitenzijde

plankier

dubbele houten balklaag over betonnen vloer

betonnen poeren op bestaande helling

Project

C2A House

Architect
XML
Krelis Louwenstraat 1
1055 KA, Amsterdam
+31 20 6868555

Client
Clean 2 Anywhere
Schelphoek 6 (Marina Kaap Hoorn)
1621 MK, Hoorn

Legend

Notes
All measurements to be verified on site. Take geotechnical-, construction-, installation-, acoustic- and electrical engineering documents in to account. Do not scale anything from this drawing. Copyright reserved by law.

Site
Willemsoord

Title	Project ID
Visualisatie	C2A

Scale	Format
-	A3

Date	Revision
24.04.24	-

VO.08.02

Drawing No



Project

C2A House

Architect
XML
Krelis Louwenstraat 1
1055 KA, Amsterdam
+31 20 6868555

Client
Clean 2 Anywhere
Schelphoek 6 (Marina Kaap Hoorn)
1621 MK Hoorn

Legend

Notes
All measurements to be verified on site. Take geotechnical-, construction-, installation-, acoustic- and electrical engineering documents in to account. Do not scale anything from this drawing. Copyright reserved by law.

Site
Willemsoord

Title	Project ID
Referenties	C2A

Scale	Format
	A3

Date	Revision
12.03.24	.

VO.08.01

Drawing No

XML

**Krelis Louwenstraat 1F04
1055 KA Amsterdam
The Netherlands**

**general@x-m-l.org
www.x-m-l.org**